


Rozptyľov plocha

A - A

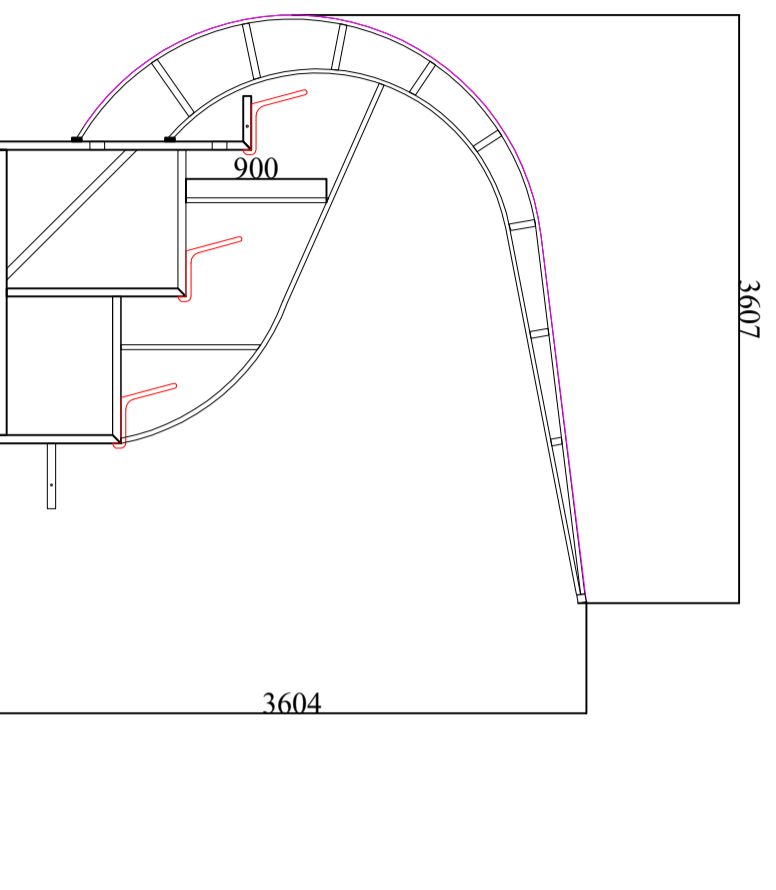

<p>P.B. = ± 0,00 =</p>		<p>PROFESIA : A</p>	
<p>AUTOR NVHRHU : Ing. Peter Macuška</p>		<p>ZODPOVEDNY PROJEKTANT : Ing. Peter Macuška</p>	
<p>MIESTO STAVBY : Trnav parela KNC 5671/210</p>		<p>VYPRACOVAN : Ing. Peter Macuška</p>	
<p>INVESTOR : Mestske sluby mesta Trnava</p>		<p>OKRES : Trnava</p>	
<p>STAVBA : Tribuny a striedaky ihriska A. J. Slothu - Lokomotva Trnava</p>		<p>FORMAT : 2 x A4 - A3</p>	
<p>OBJEKT : TRIBUNY A STRIEDAKY IHRISKA A. J. SLOTTU LOKOMOTIVA TRNAVA</p>		<p>DTUM : 03/2022</p>	
<p>PROFESIA : ARCHITEKTRA</p>		<p>DRUH DOKUMENTCIE : PROJEKT PRE STAVEBNE POVOLENIE</p>	
<p>OBSAH VKRESU : Pln unikovch ciest - obj. . 4 a 5</p>		<p>MIERKA : M 1 : 500</p>	
<p>MAC AND PARTNERS S.R.O. IO : 47 570 580 Email : macuska@macandpartners.sk Phone : + 421 907 104 005 www.macandpartners.sk</p>		<p>DUNAJSK 25, 931 01 AMORN</p>	
<p>MAC AND PARTNERS S.R.O.</p>		<p>VKR. . : 7</p>	